

RETAIL / OFFICE SPACES FOR LEASE

2950 BEACON BLVD SUITES 30 & 40

West Sacramento, CA 95691

Zoned BP: Business Park

These two suites can be rented together *or* separately

Suite 30: \$1,585 per month modified gross

Suite 40: \$2,106 per month modified gross

Suite 40 includes private restroom

Available now!


ANTONIA GIAOURIS

Executive Director of Leasing

Antonia.Giaouris@Clire.com | (916) 457 - 9900 x 6

clire.com

Information herein deemed reliable but not guaranteed. References to any values are approximate. Floor Plans and Site Plans are not to scale. Lessee should conduct independent verification of all matters deemed to be material. Listed rate may not include certain utilities, building services and property expenses. All approvals, permits, and compliance with applicable codes are the responsibility of the lessee.

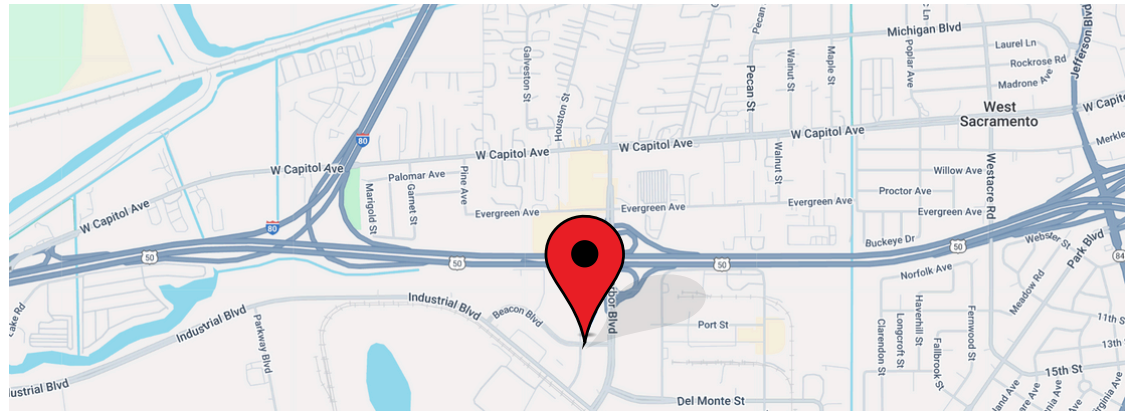

± 991 - 2,307 SF



FOR LEASE

2950 BEACON BLVD - STE. 30 & 40

West Sacramento, CA 95691



Located in the thriving community of West Sacramento, CA, Harbor Business Park stands as a testament to the region's commitment to economic growth and business-friendly initiatives. Nestled strategically near major transportation routes, the park offers unparalleled access to the Sacramento metropolitan area. This property is perfect for any growing business!

clire.com

Information herein deemed reliable but not guaranteed. References to any values are approximate. Floor Plans and Site Plans are not to scale. Lessee should conduct independent verification of all matters deemed to be material prior to assuming occupancy. Renderings are for illustrative purposes only and may not reflect final construction or finishes.

PROPERTY HIGHLIGHTS

- Lot Size: 2.12 Acres
- Strong Street Visibility
- Desirable Location
- Common Area Restrooms
- Lots of parking
- Easy access to FWY 5, 50, 80 & 99

ANTONIA GIAOURIS

Executive Director of Leasing
Antonia.Giaouris@Clire.com
(916) 457 - 9900 x 6




FOR LEASE

2950 BEACON BLVD - STE. 30 & 40

West Sacramento, CA 95691

SITE PLAN

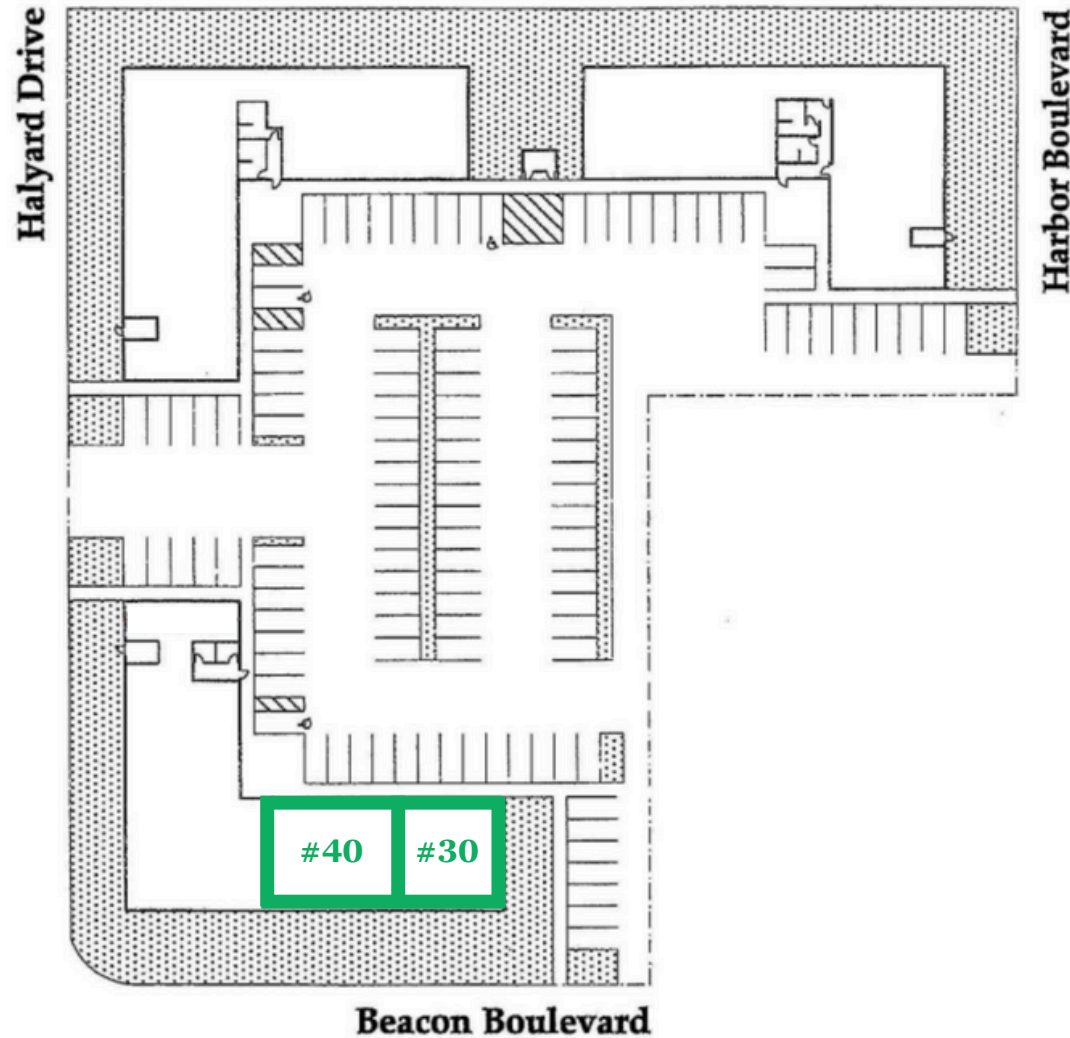

clire.com

Information herein deemed reliable but not guaranteed. References to any values are approximate. Floor Plans and Site Plans are not to scale. Lessee should conduct independent verification of all matters deemed to be material prior to assuming occupancy. Renderings are for illustrative purposes only and may not reflect final construction or finishes.




FOR LEASE

2950 BEACON BLVD - STE. 30 & 40

West Sacramento, CA 95691

FLOOR PLANS

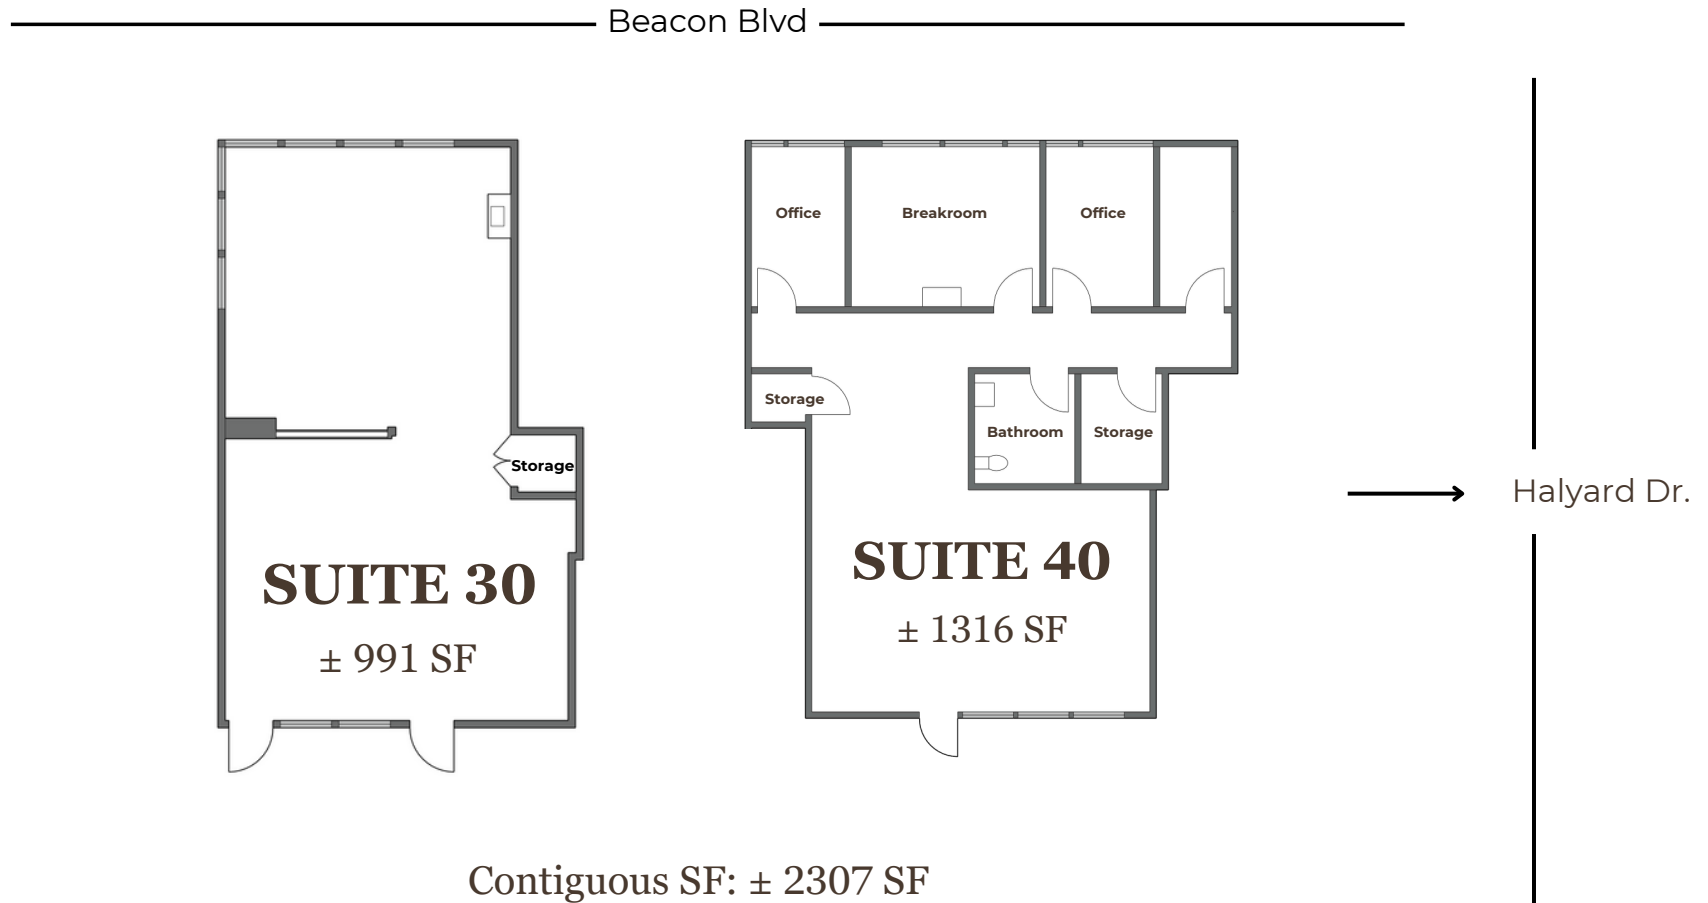

clire.com


Information herein deemed reliable but not guaranteed. References to any values are approximate. Floor Plans and Site Plans are not to scale. Lessee should conduct independent verification of all matters deemed to be material prior to assuming occupancy. Renderings are for illustrative purposes only and may not reflect final construction or finishes.



FOR LEASE

2950 BEACON BLVD - STE. 30 & 40

West Sacramento, CA 95691

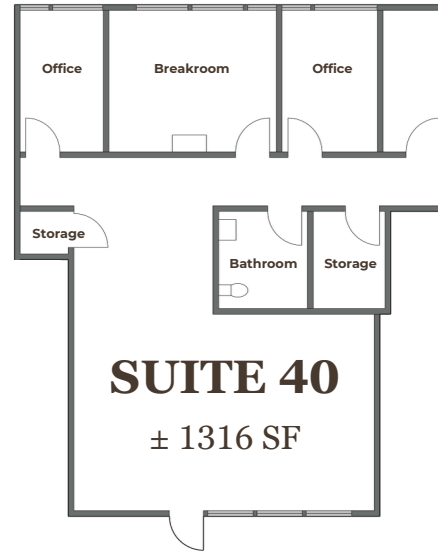

SUITE 40 HIGHLIGHTS

- ± 1316 rentable SF
- Fully built-out as standard office
- Break room with sink
- Private restroom
- Storage area
- 3 offices
- Heating and cooling system
- Lots of natural light

ANTONIA GIAOURIS

Executive Director of Leasing

Antonia.Giaouris@Clire.com

(916) 457 - 9900 x 6

clire.com


Information herein deemed reliable but not guaranteed. References to any values are approximate. Floor Plans and Site Plans are not to scale. Lessee should conduct independent verification of all matters deemed to be material prior to assuming occupancy. Renderings are for illustrative purposes only and may not reflect final construction or finishes.



FOR LEASE

2950 BEACON BLVD - STE. 30 & 40

West Sacramento, CA 95691

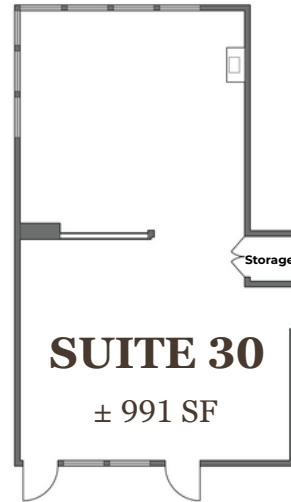

SUITE 30 HIGHLIGHTS

- ± 991 rentable SF
- Fully built-out office space
- Mostly open floor plan layout
- Heating and cooling system
- Lots of natural light
- Corner unit - good street visibility
- Secured storage closet

ANTONIA GIAOURIS

Executive Director of Leasing

Antonia.Giaouris@Clire.com

(916) 457 - 9900 x 6

clire.com

Information herein deemed reliable but not guaranteed. References to any values are approximate. Floor Plans and Site Plans are not to scale. Lessee should conduct independent verification of all matters deemed to be material prior to assuming occupancy. Renderings are for illustrative purposes only and may not reflect final construction or finishes.




FOR LEASE

2950 BEACON BLVD

West Sacramento, CA 95691

LOCATION HIGHLIGHTS

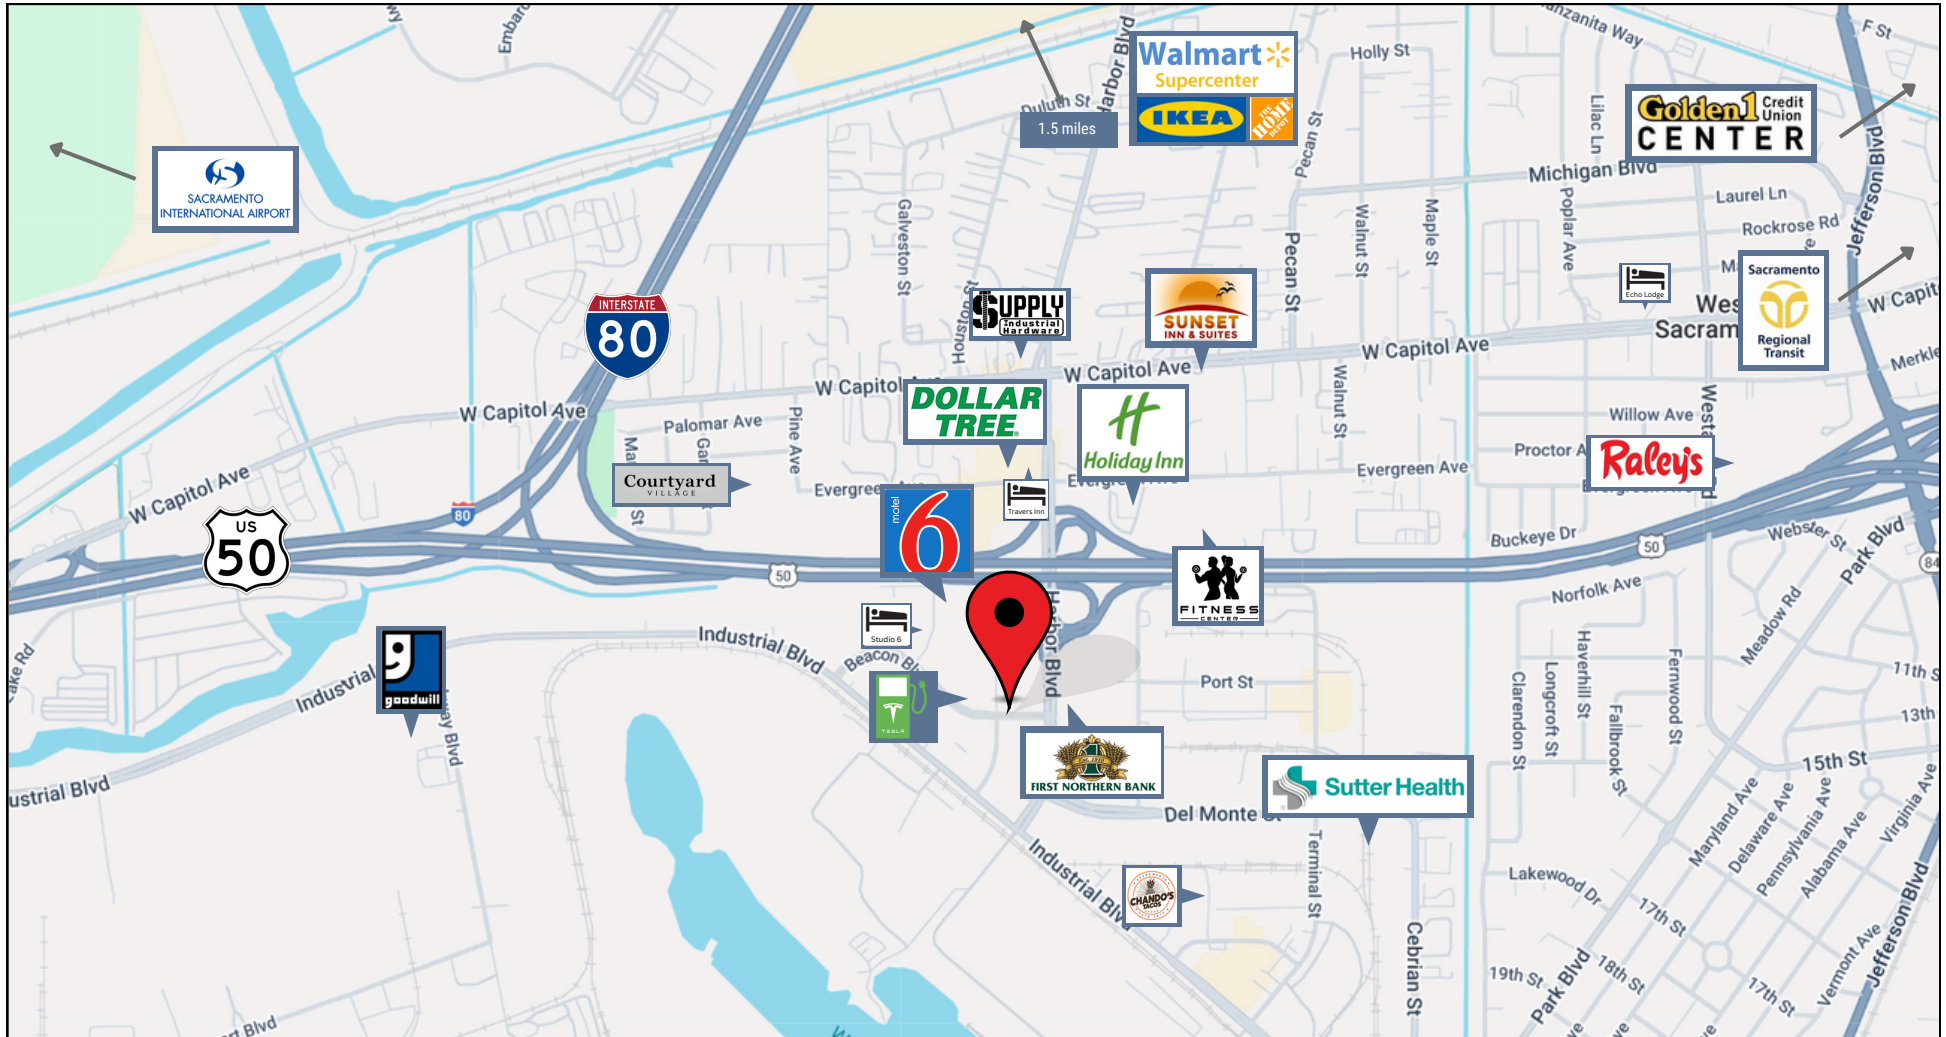

clire.com

Information herein deemed reliable but not guaranteed. References to any values are approximate. Floor Plans and Site Plans are not to scale. Lessee should conduct independent verification of all matters deemed to be material prior to assuming occupancy. Renderings are for illustrative purposes only and may not reflect final construction or finishes.



2950 BEACON BLVD

West Sacramento, CA 95691



RETAIL/OFFICE SPACES

AVAILABLE FOR LEASE!

Suite 30: ± 991 SF + Suite 40: ± 1,316 SF

Contiguous: ± 2307 SF

ANTONIA GIAOURIS

Executive Director of Leasing

Antonia.Giaouris@Clire.com

(916) 457 - 9900 x 6

clire.com

Information herein deemed reliable but not guaranteed. References to any values are approximate. Floor Plans and Site Plans are not to scale. Lessee should conduct independent verification of all matters deemed to be material prior to assuming occupancy. Renderings are for illustrative purposes only and may not reflect final construction or finishes.

