

RETAIL / OFFICE SPACE FOR LEASE


2950 BEACON BLVD - STE. 50
West Sacramento, CA 95691

Zoned BP: Business Park

Easy Access to FWY 5, 50, 80 & 99

Includes private restroom

Available now!

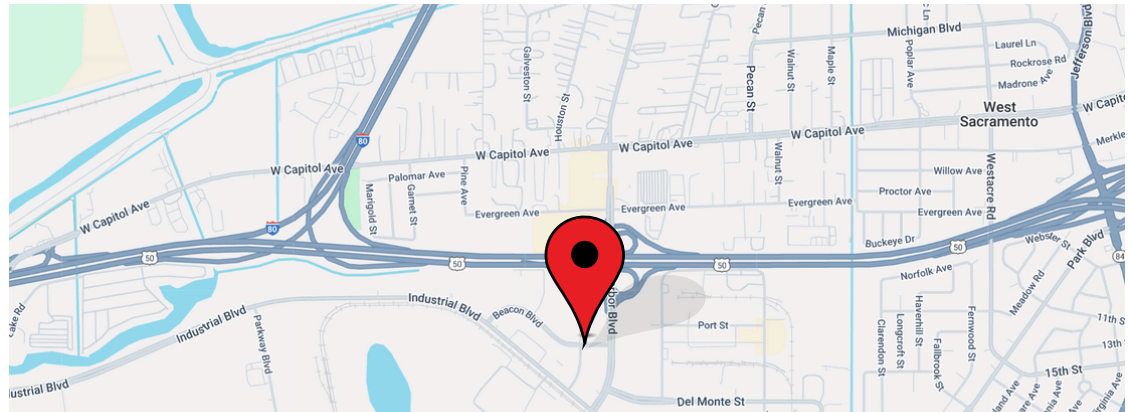

ANTONIA GIAOURIS

Executive Director of Leasing

Antonia.Giaouris@Clire.com | (916) 457 - 9900 x 6

± 2899 SF
Rentable

\$4,638
/mo modified gross

clire.com

Information herein deemed reliable but not guaranteed. References to any values are approximate. Floor Plans and Site Plans are not to scale. Lessee should conduct independent verification of all matters deemed to be material. Listed rate may not include certain utilities, building services and property expenses. All approvals, permits, and compliance with applicable codes are the responsibility of the lessee.



FOR LEASE

2950 BEACON BLVD - STE. 50

West Sacramento, CA 95691



Located in the thriving community of West Sacramento, CA, Harbor Business Park stands as a testament to the region's commitment to economic growth and business-friendly initiatives. Nestled strategically near major transportation routes, the park offers unparalleled access to the Sacramento metropolitan area. This property is perfect for any growing business!

clire.com

Information herein deemed reliable but not guaranteed. References to any values are approximate. Floor Plans and Site Plans are not to scale. Lessee should conduct independent verification of all matters deemed to be material prior to assuming occupancy. Renderings are for illustrative purposes only and may not reflect final construction or finishes.

PROPERTY HIGHLIGHTS

- Lot Size: 2.12 Acres
- Strong Street Visibility
- Desirable Location
- Common Area Restrooms
- Easy Parking
- Easy access to FWY 5, 50, 80 & 99

ANTONIA GIAOURIS

Executive Director of Leasing
Antonia.Giaouris@Clire.com
(916) 457 - 9900 x 6



FOR LEASE

2950 BEACON BLVD - STE. 50

West Sacramento, CA 95691



SUITE HIGHLIGHTS

- Rentable SF: \pm 2899
- Fully built-out as standard office
- Mostly open floor plan layout
- Private restroom
- Break room with sink
- Heating and cooling system
- Lots of natural light

ANTONIA GIAOURIS

Executive Director of Leasing

Antonia.Giaouris@Clire.com

(916) 457 - 9900 x 6

clire.com

Information herein deemed reliable but not guaranteed. References to any values are approximate. Floor Plans and Site Plans are not to scale. Lessee should conduct independent verification of all matters deemed to be material prior to assuming occupancy. Renderings are for illustrative purposes only and may not reflect final construction or finishes.




FOR LEASE

2950 BEACON BLVD - STE. 50

West Sacramento, CA 95691

FLOOR PLAN

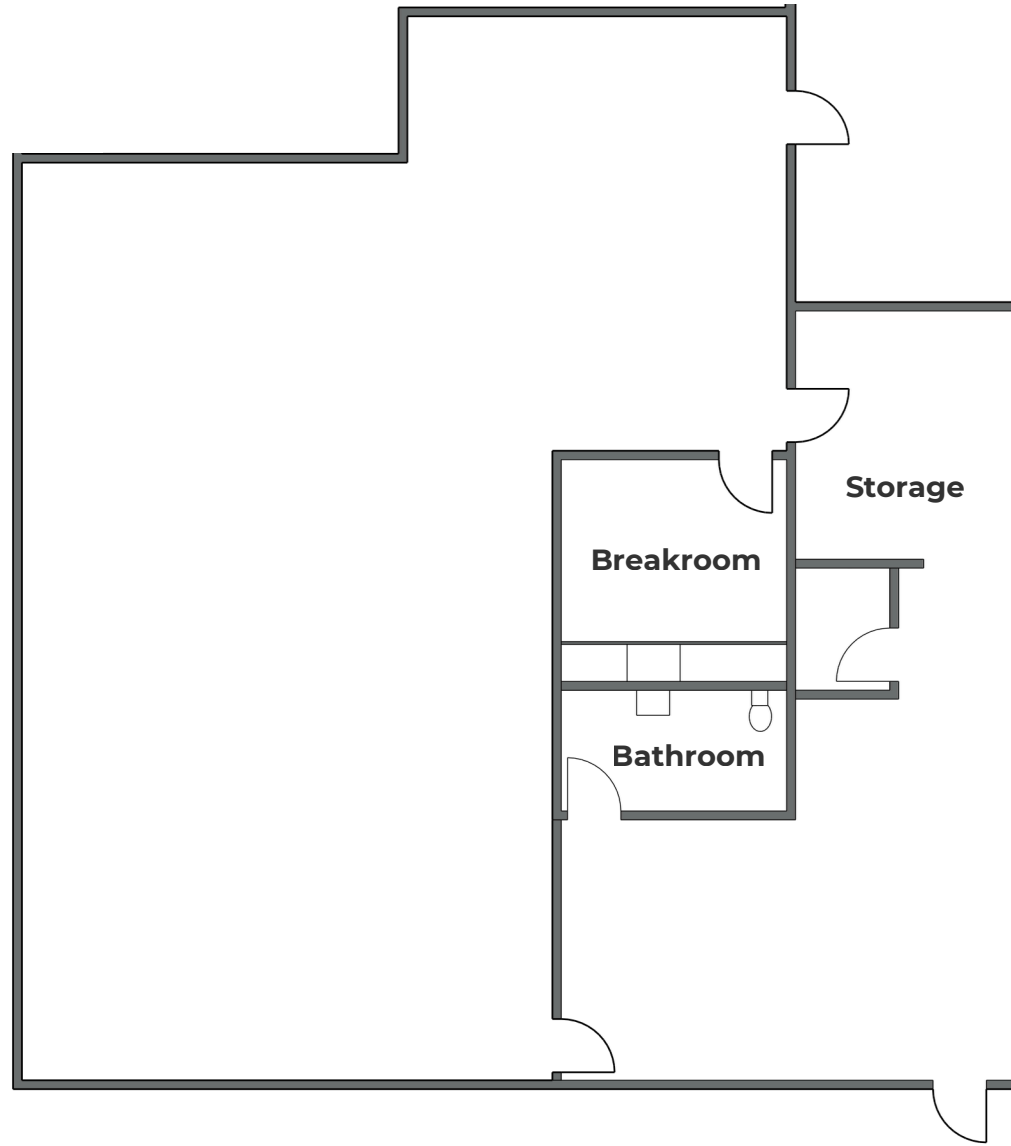

clire.com

Information herein deemed reliable but not guaranteed. References to any values are approximate. Floor Plans and Site Plans are not to scale. Lessee should conduct independent verification of all matters deemed to be material prior to assuming occupancy. Renderings are for illustrative purposes only and may not reflect final construction or finishes.




FOR LEASE

2950 BEACON BLVD - STE. 50

West Sacramento, CA 95691

SITE PLAN

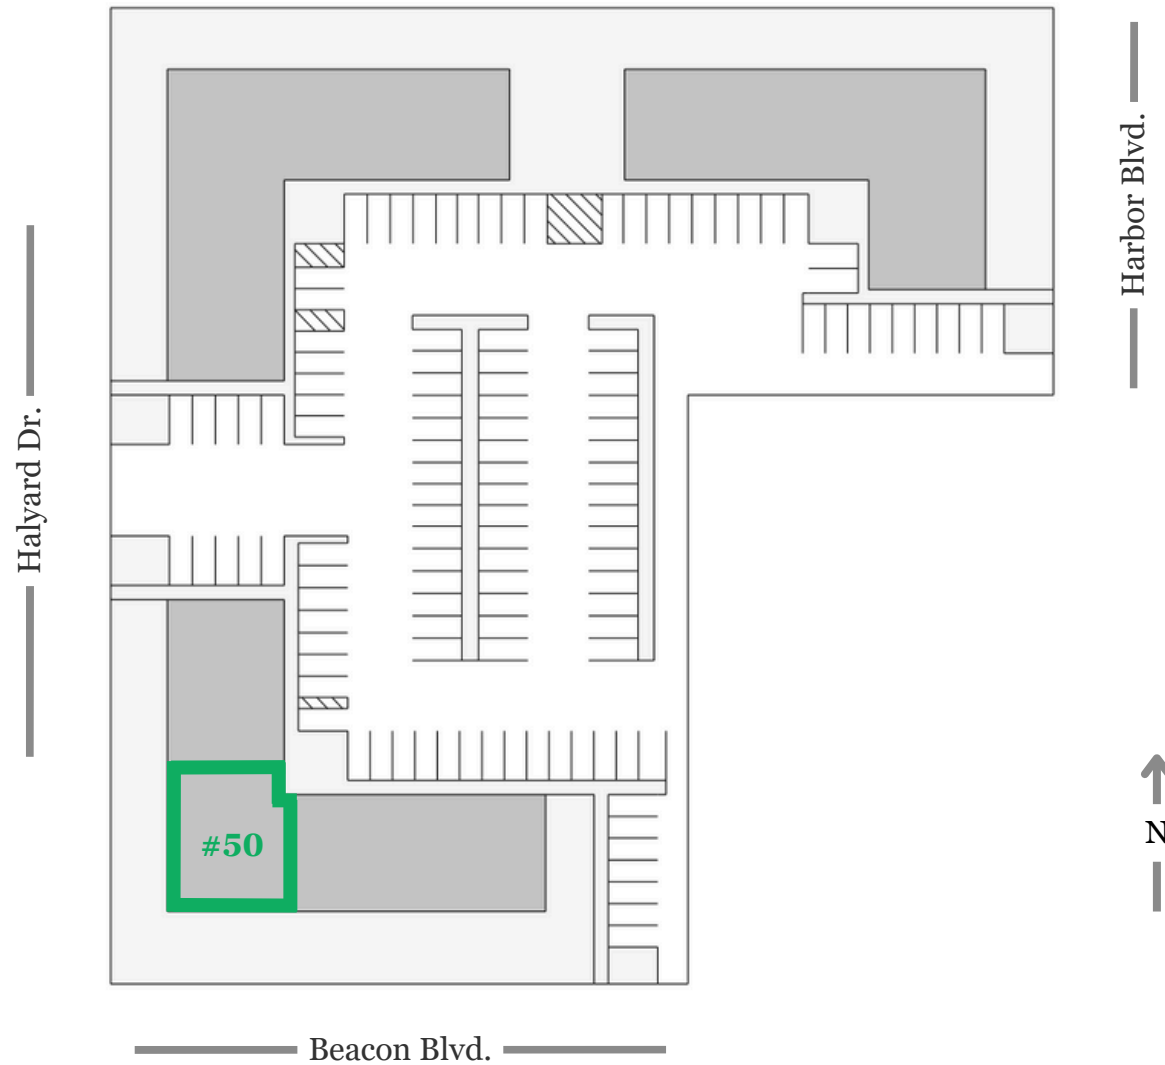

clire.com

Information herein deemed reliable but not guaranteed. References to any values are approximate. Floor Plans and Site Plans are not to scale. Lessee should conduct independent verification of all matters deemed to be material prior to assuming occupancy. Renderings are for illustrative purposes only and may not reflect final construction or finishes.




FOR LEASE

2950 BEACON BLVD - STE. 50

West Sacramento, CA 95691

LOCATION HIGHLIGHTS

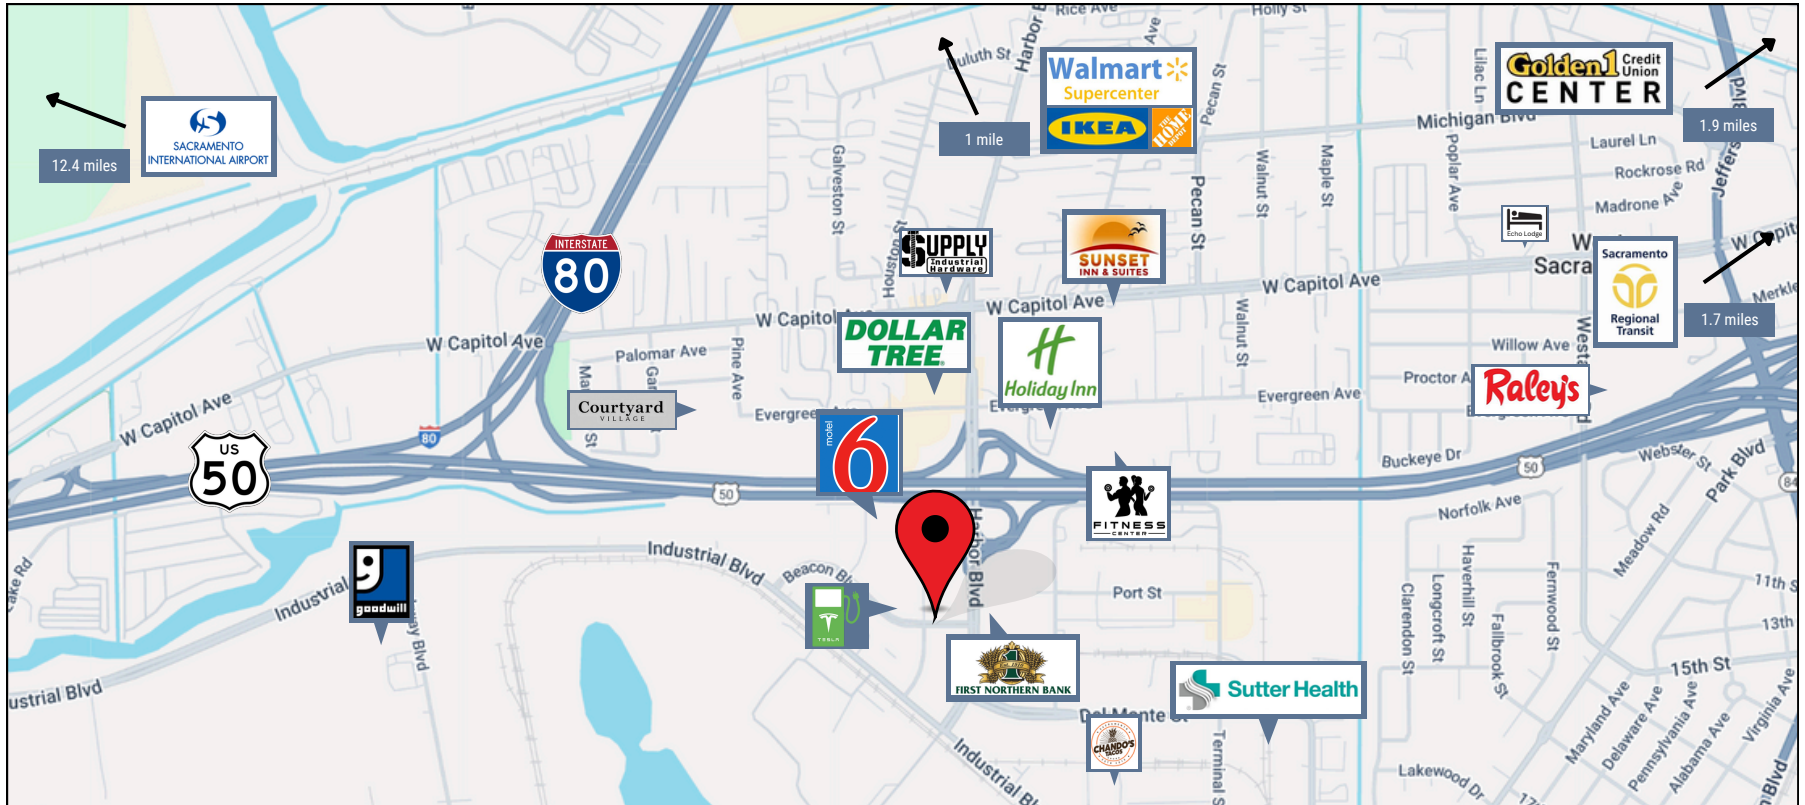

- Capital City Fwy: 1.5 miles away
- HWY 50: 0.1 miles away
- 28 Hotels, Motels, and RV Parks within 3 miles
- HWY 5: 0.7 miles away

clire.com

Information herein deemed reliable but not guaranteed. References to any values are approximate. Floor Plans and Site Plans are not to scale. Lessee should conduct independent verification of all matters deemed to be material prior to assuming occupancy. Renderings are for illustrative purposes only and may not reflect final construction or finishes.



OTHER AVAILABLE PROPERTIES

Sacramento CA Region

ANTONIA GIAOURIS

Executive Director of Leasing


Antonia.Giaouris@Clire.com | (916) 457 - 9900 x 6

[View All Retail](#)

[View All Offices](#)

[View All Warehouses](#)

[View All Laboratories](#)

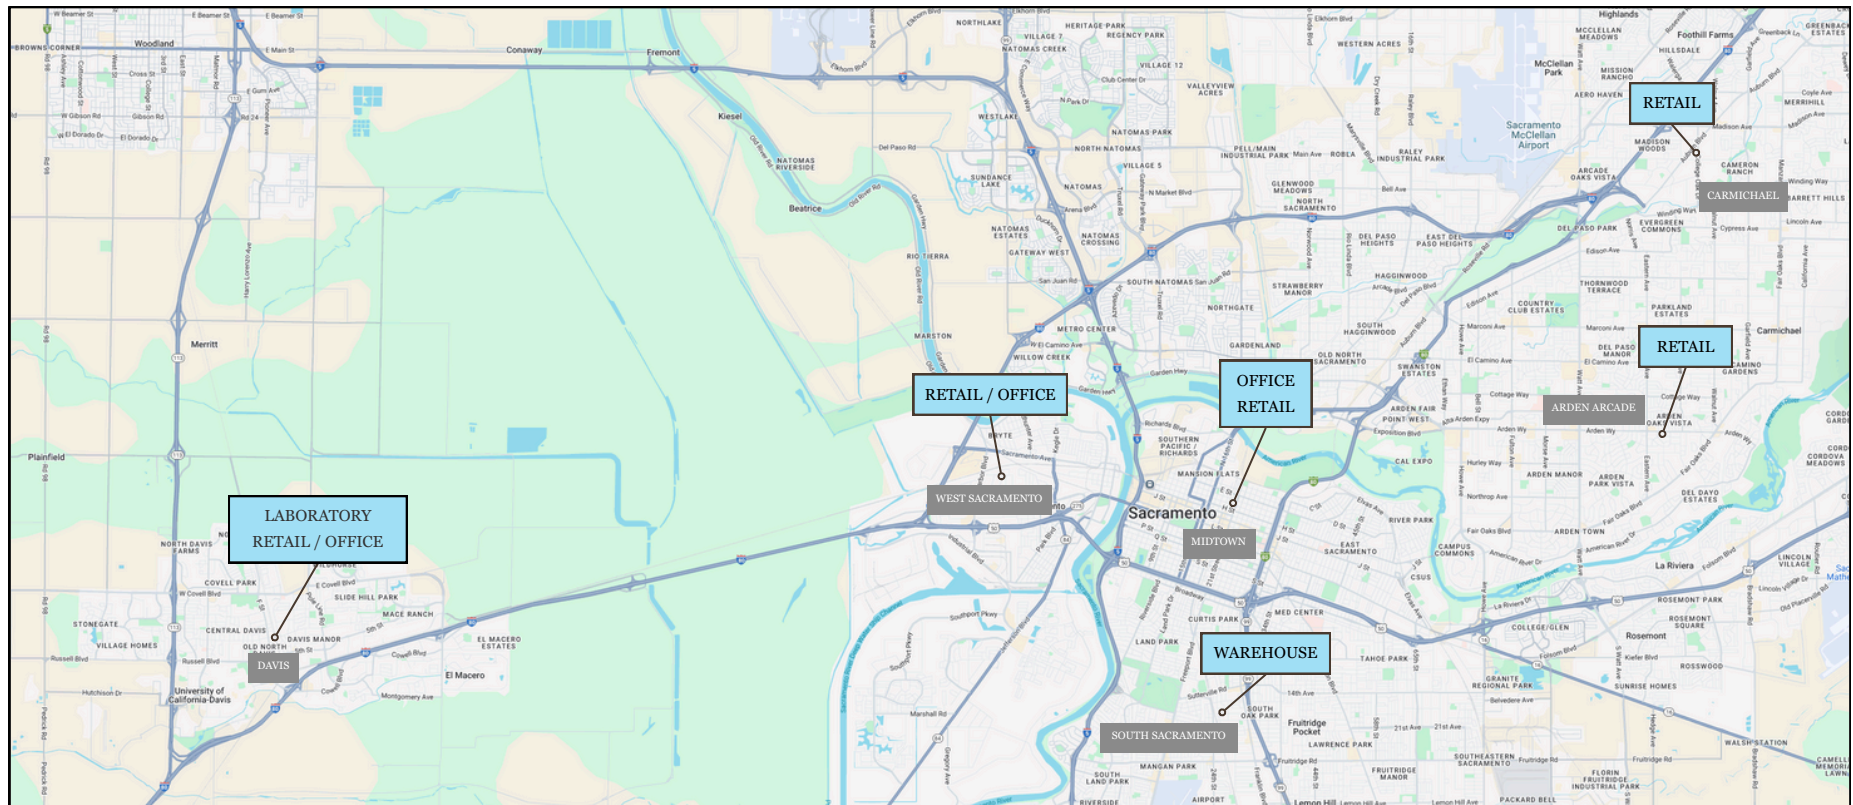

[View All Available Properties](#)

clire.com

Information herein deemed reliable but not guaranteed. References to any values are approximate. Floor Plans and Site Plans are not to scale. Lessee should conduct independent verification of all matters deemed to be material. Listed rate may not include certain utilities, building services and property expenses. All approvals, permits, and compliance with applicable codes are the responsibility of the lessee.





2950 BEACON BLVD

SUITE 50

West Sacramento, CA 95691

RETAIL/ OFFICE

SPACE FOR LEASE

Schedule a tour today!

Not quite what you're looking for? Give us a call —
we may have something else that fits your needs.

ANTONIA GIAOURIS

Executive Director of Leasing

Antonia.Giaouris@Clire.com

(916) 457 - 9900 x 6

clire.com

Information herein deemed reliable but not guaranteed. References to any values are approximate. Floor Plans and Site Plans are not to scale. Lessee should conduct independent verification of all matters deemed to be material prior to assuming occupancy. Renderings are for illustrative purposes only and may not reflect final construction or finishes.

