

OFFICE / FLEX SPACE FOR LEASE

2121 2ND ST (SUITE A-106)

Davis, CA 95618

Zoned: PD 2-84

Clean, modern flex/office space

Large warehouse area

Available now!

Modern flex unit. Nice-build out. The space includes a reception area, a conference room, 3 offices, 2 single-occupant restrooms, a storage room, and a large warehouse.

ANTONIA GIAOURIS

Executive Director of Leasing

Antonia.Giaouris@Clire.com | (916) 457 - 9900 x 6



± 2,541 SF
Rentable

NNN lease
Call for details

clire.com

Information herein deemed reliable but not guaranteed. References to any values are approximate. Floor Plans and Site Plans are not to scale. Lessee should conduct independent verification of all matters deemed to be material. Listed rate may not include certain utilities, building services and property expenses. All approvals, permits, and compliance with applicable codes are the responsibility of the lessee.

FOR LEASE

2121 2ND ST (SUITE A-106)

Davis, CA 95618



Davis Commerce Park, a dynamic community designed for innovation, productivity, and growth. Perfectly positioned to meet the diverse needs of modern enterprises, our park is home to a vibrant mix of lab, office, flex, gym, cannabis, science, and research tenants. Easily accessible by car, bus, walking, and biking, Davis Commerce Park is situated near numerous bike and walking paths. In addition to its convenient location, Davis Commerce Park is surrounded by a variety of restaurants, making it easy for employers, employees, and clients to grab a quick bite, enjoy lunch, or host a meeting. This center comprises three commercial buildings and offers flexible space to accommodate both small and large businesses. Discover how Davis Commerce Park can be the catalyst for your business success!

PROPERTY HIGHLIGHTS

- Zoned: PD - Planned Development
 - PD #2-84 Master CUP approval
- Buildings size total: 62,369 SF
- Parking ratio: 162/2.6
- Strong street visibility
- Easy parking
- Minutes from freeway
- Built in 1985
- Reinforced concrete buildings
- Fiber optic internet access
- Natural gas

ANTONIA GIAOURIS

Executive Director of Leasing
Antonia.Giaouris@Clire.com
(916) 457 - 9900 x 6

clire.com

Information herein deemed reliable but not guaranteed. References to any values are approximate. Floor Plans and Site Plans are not to scale. Lessee should conduct independent verification of all matters deemed to be material. Listed rate may not include certain utilities, building services and property expenses. All approvals, permits, and compliance with applicable codes are the responsibility of the lessee.

FOR LEASE

2121 2ND ST (SUITE A-106)

Davis, CA 95618

PROPERTY PHOTOS



clire.com

Information herein deemed reliable but not guaranteed. References to any values are approximate. Floor Plans and Site Plans are not to scale. Lessee should conduct independent verification of all matters deemed to be material. Listed rate may not include certain utilities, building services and property expenses. All approvals, permits, and compliance with applicable codes are the responsibility of the lessee.

FOR LEASE

2121 2ND ST (SUITE A-106)

Davis, CA 95618



SUITE HIGHLIGHTS

- Large warehouse space
- 2 private offices
- Secure storage area
- Conference room
- Reception area
- Roll up door
- Half T-bar / Half High Bay
- Alarm / security system
- 2 single occupant ADA restrooms
- Central HVAC
- Lease term: 5 years

[VIEW VIDEO TOUR](#)

clire.com


Information herein deemed reliable but not guaranteed. References to any values are approximate. Floor Plans and Site Plans are not to scale. Lessee should conduct independent verification of all matters deemed to be material. Listed rate may not include certain utilities, building services and property expenses. All approvals, permits, and compliance with applicable codes are the responsibility of the lessee.

FOR LEASE

2121 2ND ST (SUITE A-106)

Davis, CA 95618

FLOOR PLAN

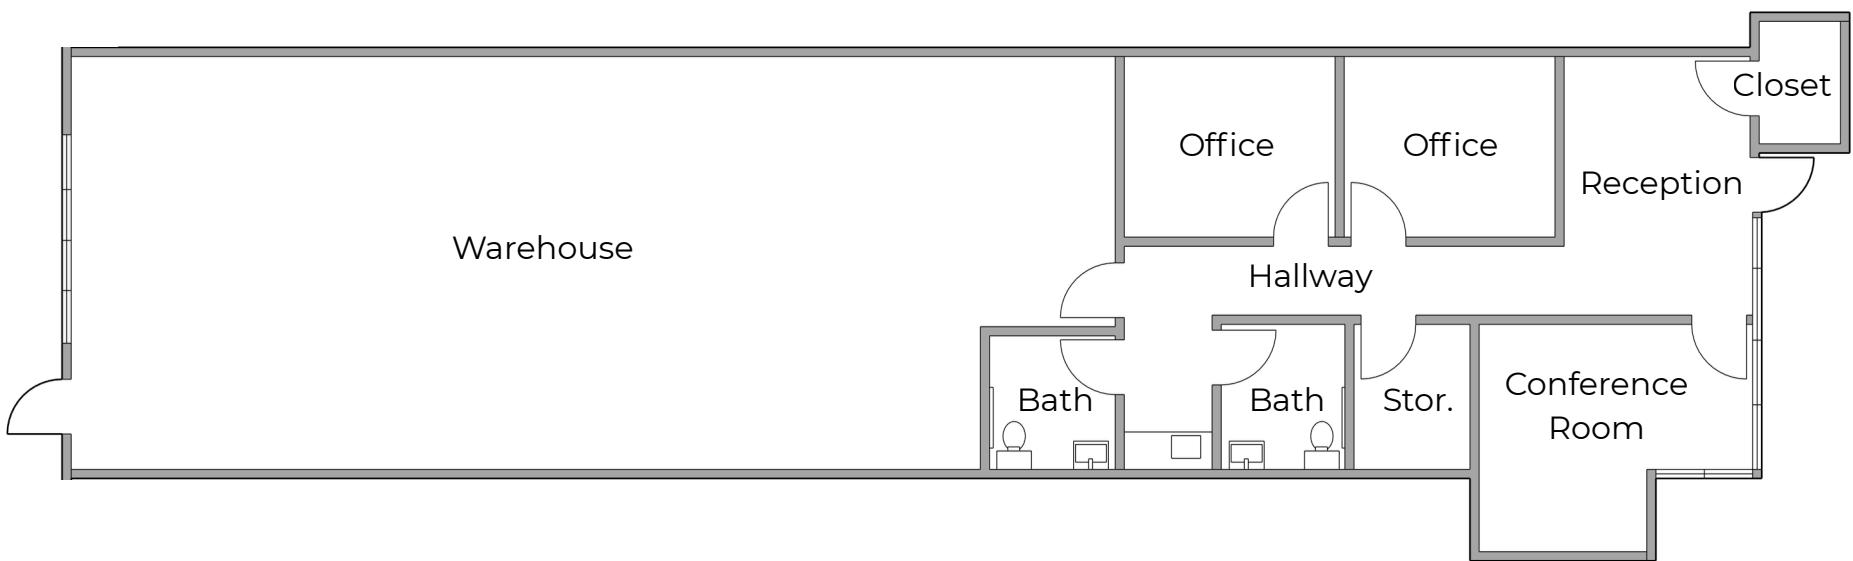

clire.com

Information herein deemed reliable but not guaranteed. References to any values are approximate. Floor Plans and Site Plans are not to scale. Lessee should conduct independent verification of all matters deemed to be material. Listed rate may not include certain utilities, building services and property expenses. All approvals, permits, and compliance with applicable codes are the responsibility of the lessee.

FOR LEASE

2121 2ND ST (SUITE A-106)

Davis, CA 95618

SITE PLAN



clire.com

Information herein deemed reliable but not guaranteed. References to any values are approximate. Floor Plans and Site Plans are not to scale. Lessee should conduct independent verification of all matters deemed to be material. Listed rate may not include certain utilities, building services and property expenses. All approvals, permits, and compliance with applicable codes are the responsibility of the lessee.

CLIRE
COMMERCIAL PROPERTIES

FOR LEASE

2121 2ND ST (SUITE A-106)

Davis, CA 95618



1. Bank of America
1.3 miles away
2. Wells Fargo Bank
1.2 miles
3. Chase Bank
1.3 miles away
4. Travis Credit Union
1.4 miles away
5. US Bank
1.2 miles away



1. Davis Bike Loop
1.7 miles away
2. Putah Creek Riparian Reserve
1.6 miles away
3. Walnut Park
0.5 miles away
4. Brooks Road Trailhead
3.7 miles
5. UC Davis Arboretum and Public Garden
1.9 miles away
6. Northstar Park
2.2 miles away
7. Central Park
1.1 miles away
8. Yolo Bypass Wildlife Area
2.9 miles away
9. Sandy Motley Park
1.4 miles away
10. Slide Hill Park
1.0 miles away



1. Hyatt House Davis
0.3 miles away
2. Hyatt Place UC Davis
1.5 miles away
3. University Park Inn and Suites
1.0 miles away
4. Holiday Inn Express & Suites Davis
0.6 miles away



LOCATION HIGHLIGHTS



1. Tres Hermanas
0.8 miles away
2. Dos Coyotes Border Case
0.5 miles away
3. Ike's Love & Sandwiches
0.9 miles away
4. Mr. Pickle's Sandwich shop
0.5 miles away
5. Black Bear Diner
1.2 miles away
6. In-N-Out Burger
0.9 miles away
7. Raising Canes's Chicken Fingers
1.0 miles away
8. Blaze Pizza
0.9 miles away
9. Nick the Greek
1.0 miles away
10. Sam's Mediterranean Cuisine
1.2 miles away



1. Sutter Davis Hospital
4.1 miles away
2. UC Davis Medical Center
2.6 miles away
3. Kaiser Permanente Davis Offices
2.0 miles away



CLIRE
COMMERCIAL PROPERTIES

clire.com

Information herein deemed reliable but not guaranteed. References to any values are approximate. Floor Plans and Site Plans are not to scale. Lessee should conduct independent verification of all matters deemed to be material. Listed rate may not include certain utilities, building services and property expenses. All approvals, permits, and compliance with applicable codes are the responsibility of the lessee.

OTHER AVAILABLE PROPERTIES

Sacramento CA Region

ANTONIA GIAOURIS

Executive Director of Leasing


Antonia.Giaouris@Clire.com | (916) 457 - 9900 x 6

[View All Retail](#)

[View All Offices](#)

[View All Warehouses](#)

[View All Laboratories](#)

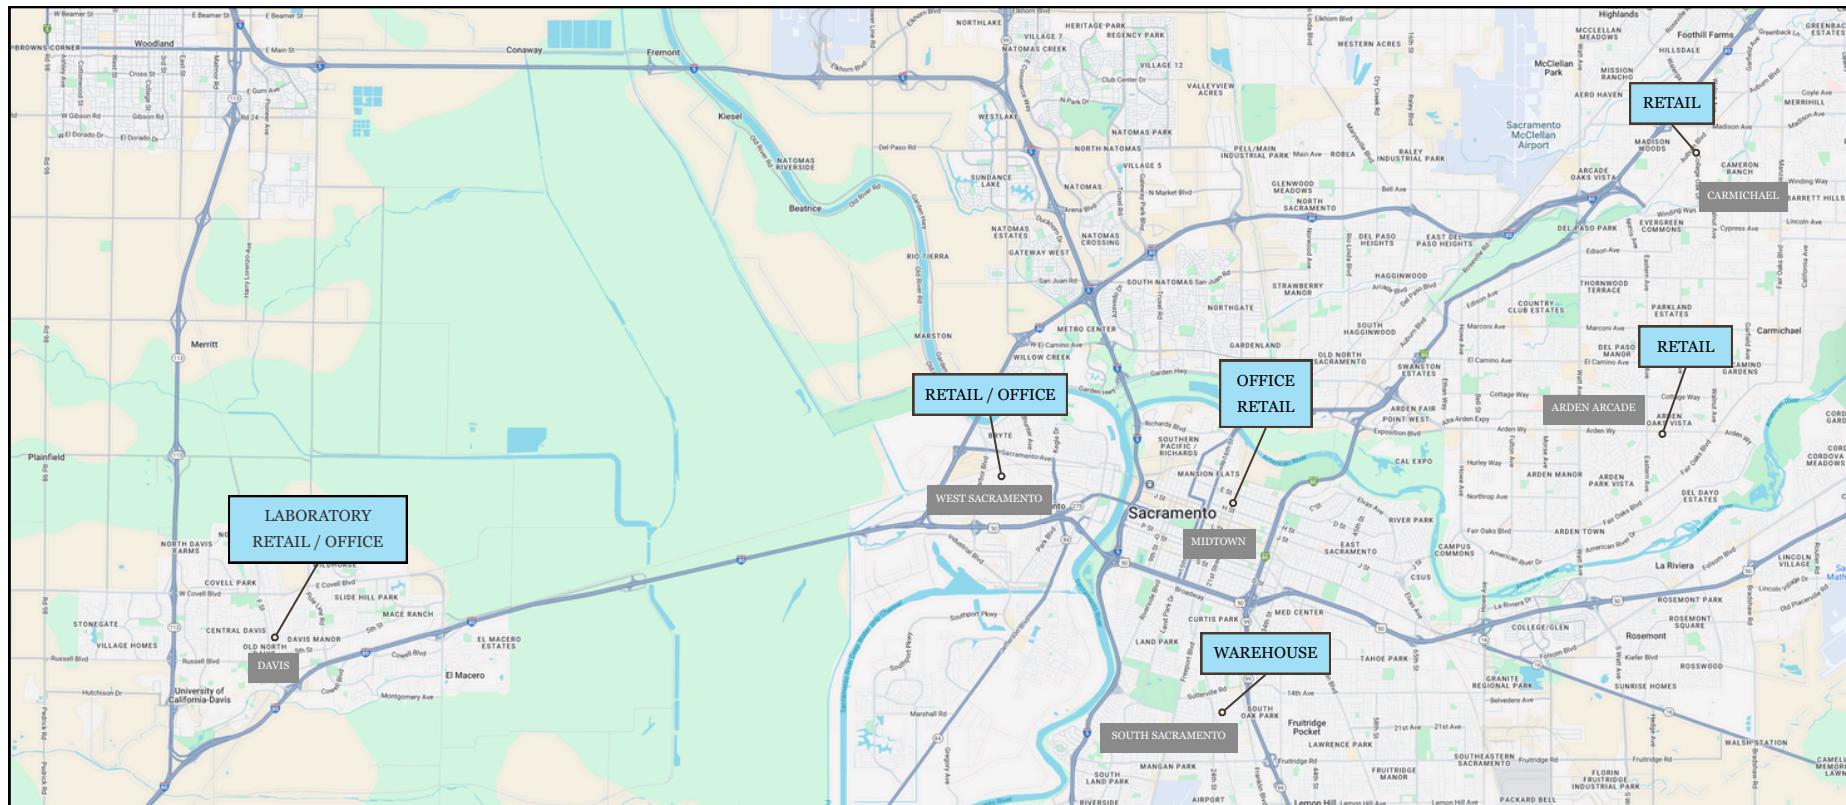

[View All Available Properties](#)

clire.com

Information herein deemed reliable but not guaranteed. References to any values are approximate. Floor Plans and Site Plans are not to scale. Lessee should conduct independent verification of all matters deemed to be material. Listed rate may not include certain utilities, building services and property expenses. All approvals, permits, and compliance with applicable codes are the responsibility of the lessee.



OFFICE / FLEX SPACE FOR LEASE

Schedule a tour today!

DAVIS COMMERCE PARK
2121 2nd St. Suite A-106
Davis , CA 95691

Not quite what you're looking for? Give us a call –
we may have something else that fits your needs.

ANTONIA GIAOURIS

Executive Director of Leasing
Antonia.Giaouris@Clire.com
(916) 457 - 9900 x 6

clire.com

Information herein deemed reliable but not guaranteed. References to any values are approximate. Floor Plans and Site Plans are not to scale. Lessee should conduct independent verification of all matters deemed to be material. Listed rate may not include certain utilities, building services and property expenses. All approvals, permits, and compliance with applicable codes are the responsibility of the lessee.

 **CLIRE**
COMMERCIAL PROPERTIES



OFFICE / FLEX SPACE FOR LEASE

Schedule a tour today!

DAVIS COMMERCE PARK
2121 2nd St. Suite A-106
Davis , CA 95691

Not quite what you're looking for? Give us a call —
we may have something else that fits your needs.

ANTONIA GIAOURIS

Executive Director of Leasing
Antonia.Giaouris@Clire.com
(916) 457 - 9900 x 6

clire.com

Information herein deemed reliable but not guaranteed. References to any values are approximate. Floor Plans and Site Plans are not to scale. Lessee should conduct independent verification of all matters deemed to be material. Listed rate may not include certain utilities, building services and property expenses. All approvals, permits, and compliance with applicable codes are the responsibility of the lessee.

 **CLIRE**
COMMERCIAL PROPERTIES