

INDUSTRIAL SPACE FOR LEASE

4370 24TH ST - UNIT C

Sacramento, CA 95822

Zoned: C4 - Heavy Commercial


One 12' x 12' roll up door

Sprinklered

One private single occupant restroom

Electric: 150 amp, 208Y/120 VAC, 3 phase, 4 wire

Available now!

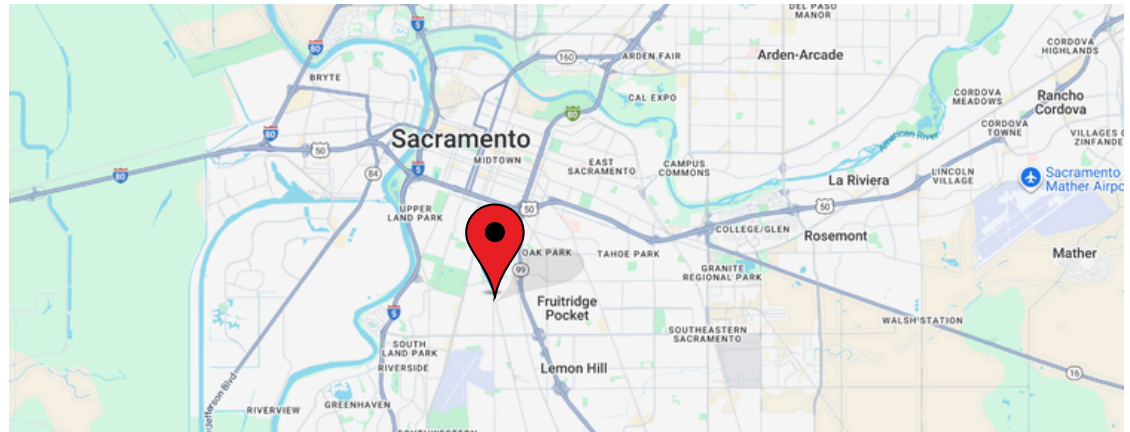

ANTONIA GIAOURIS

Executive Director of Leasing

Antonia.Giaouris@Clire.com | (916) 457 - 9900 x 6

± 2,250 SF
Rentable

\$2,093 /mo
+ \$492 NNN

clire.com

Information herein deemed reliable but not guaranteed. References to any values are approximate. Floor Plans and Site Plans are not to scale. Lessee should conduct independent verification of all matters deemed to be material. Listed rate may not include certain utilities, building services and property expenses. All approvals, permits, and compliance with applicable codes are the responsibility of the lessee.



FOR LEASE

4370 24TH ST - UNIT C

Sacramento, CA 95822

EXTERIOR PHOTOS



clire.com


Information herein deemed reliable but not guaranteed. References to any values are approximate. Floor Plans and Site Plans are not to scale. Lessee should conduct independent verification of all matters deemed to be material. Listed rate may not include certain utilities, building services and property expenses. All approvals, permits, and compliance with applicable codes are the responsibility of the lessee.



FOR LEASE

4370 24TH ST - UNIT C

Sacramento, CA 95822

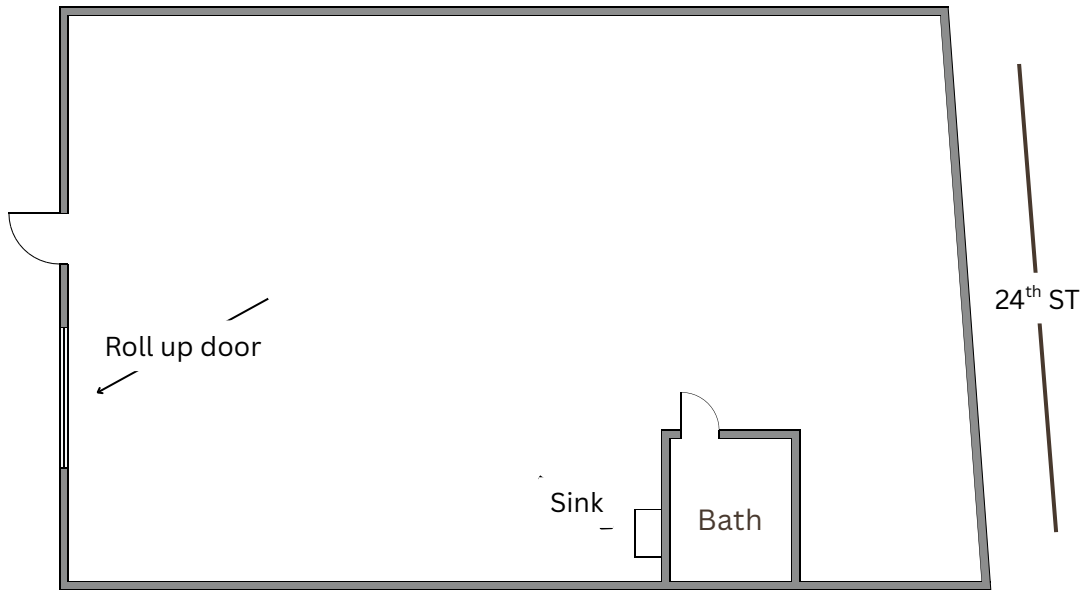

PROPERTY DETAILS

- Construction: Metal
- Lot Size: 1.81 AC
- Zoned: C4 - Heavy Commercial
- Near light rail
- Quick freeway access to 99, 50 and 80
- Lease term: 5 years
- Rent total: \$2,585
 - Base: \$2,093 (\$0.93/sf)
 - NNN: \$492

ANTONIA GIAOURIS

Executive Director of Leasing

Antonia.Giaouris@Clire.com

(916) 457 - 9900 x 6

clire.com

Information herein deemed reliable but not guaranteed. References to any values are approximate. Floor Plans and Site Plans are not to scale. Lessee should conduct independent verification of all matters deemed to be material. Listed rate may not include certain utilities, building services and property expenses. All approvals, permits, and compliance with applicable codes are the responsibility of the lessee.




FOR LEASE

4370 24TH ST - UNIT C

Sacramento, CA 95822

SITE PLAN

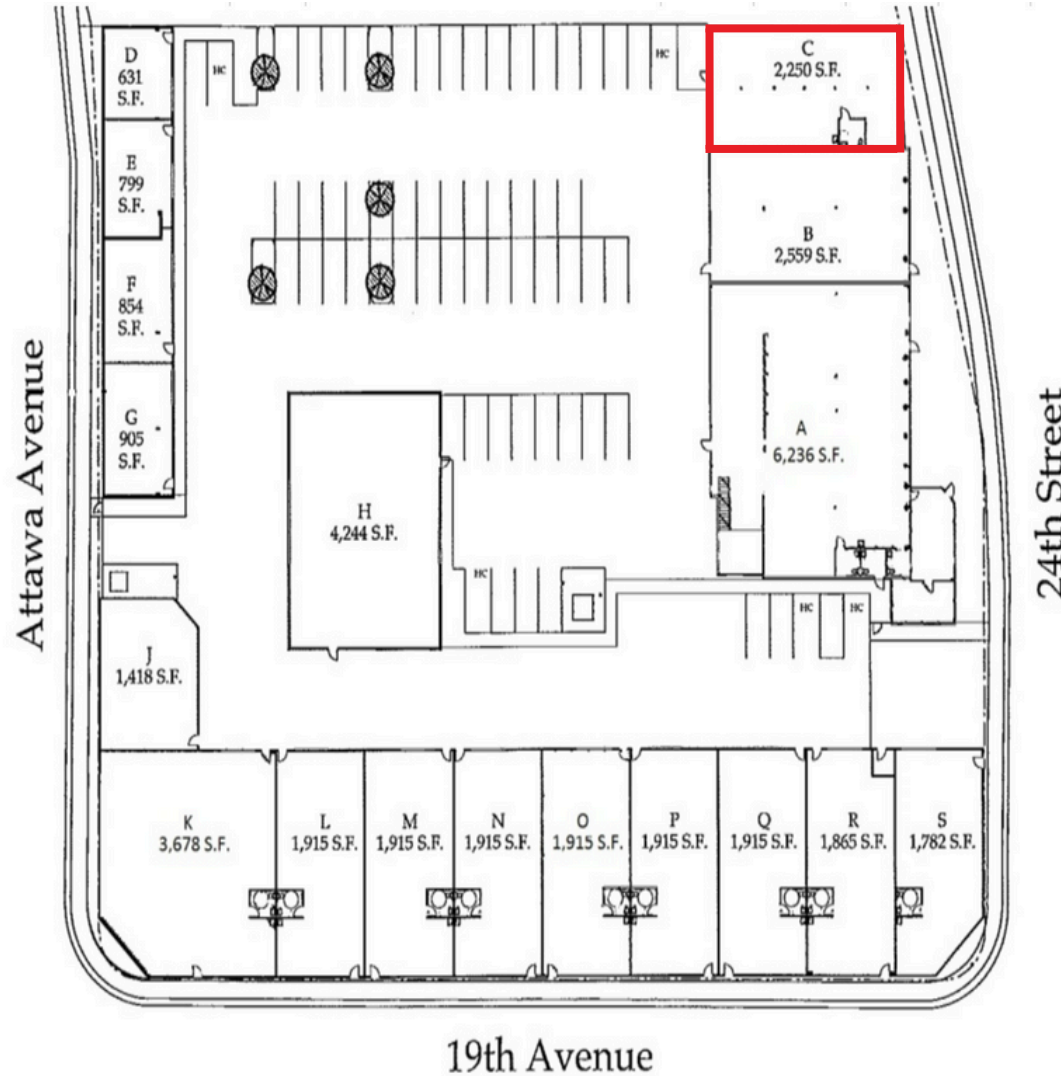

clire.com

Information herein deemed reliable but not guaranteed. References to any values are approximate. Floor Plans and Site Plans are not to scale. Lessee should conduct independent verification of all matters deemed to be material. Listed rate may not include certain utilities, building services and property expenses. All approvals, permits, and compliance with applicable codes are the responsibility of the lessee.




FOR LEASE

4370 24TH ST - UNIT C

Sacramento, CA 95822

LOCATION HIGHLIGHTS

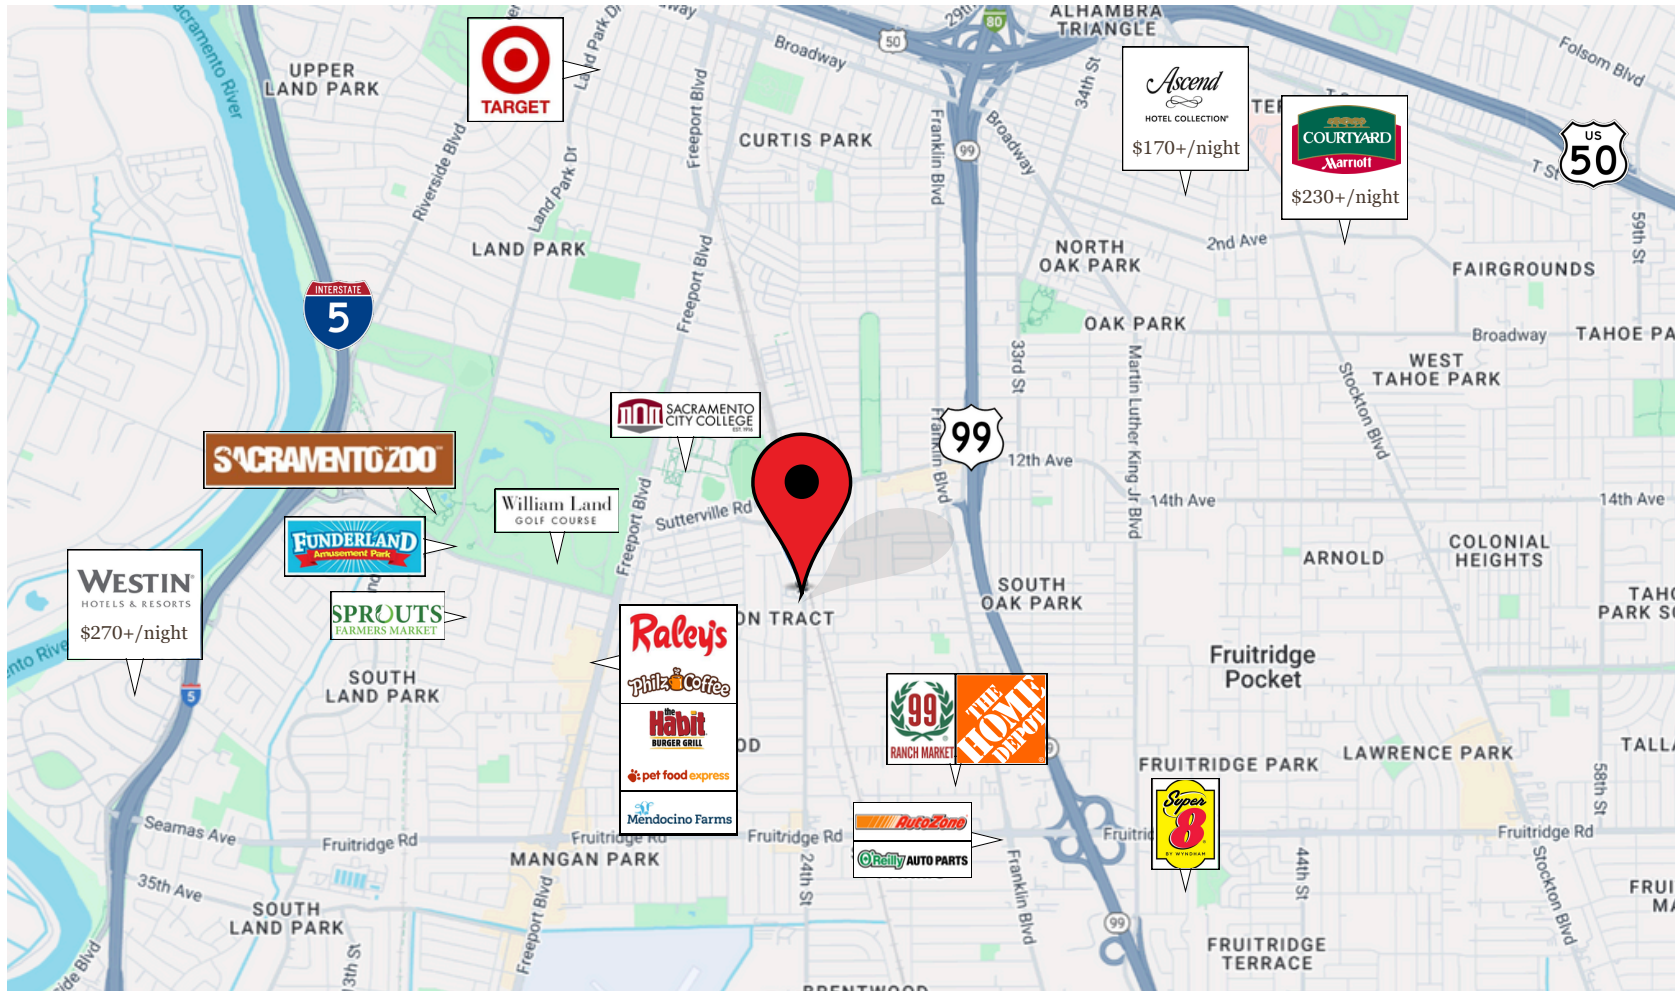

clire.com

Information herein deemed reliable but not guaranteed. References to any values are approximate. Floor Plans and Site Plans are not to scale. Lessee should conduct independent verification of all matters deemed to be material. Listed rate may not include certain utilities, building services and property expenses. All approvals, permits, and compliance with applicable codes are the responsibility of the lessee.





VIEW LOOPNET LISTING

4370 24TH ST - UNIT C

Sacramento, CA 95822

**INDUSTRIAL SPACE
AVAILABLE FOR LEASE**

Schedule a tour today!

Not quite what you're looking for? Give us a call —
we may have something else that fits your needs.

ANTONIA GIAOURIS

Executive Director of Leasing

Antonia.Giaouris@Clire.com

(916) 457 - 9900 x 6

clire.com

Information herein deemed reliable but not guaranteed. References to any values are approximate. Floor Plans and Site Plans are not to scale. Lessee should conduct independent verification of all matters deemed to be material. Listed rate may not include certain utilities, building services and property expenses. All approvals, permits, and compliance with applicable codes are the responsibility of the lessee.

