

WAREHOUSE & OFFICE SPACE FOR LEASE

3801 W PACIFIC AVE - UNIT A
Sacramento, CA 95820

±1,406 SF of Warehouse

± 994 SF of Office



Bonus Mezzanine Level

Private Restroom

One 10'x10' roll up door

Zoned C-4-R - Heavy Commercial

Available now!

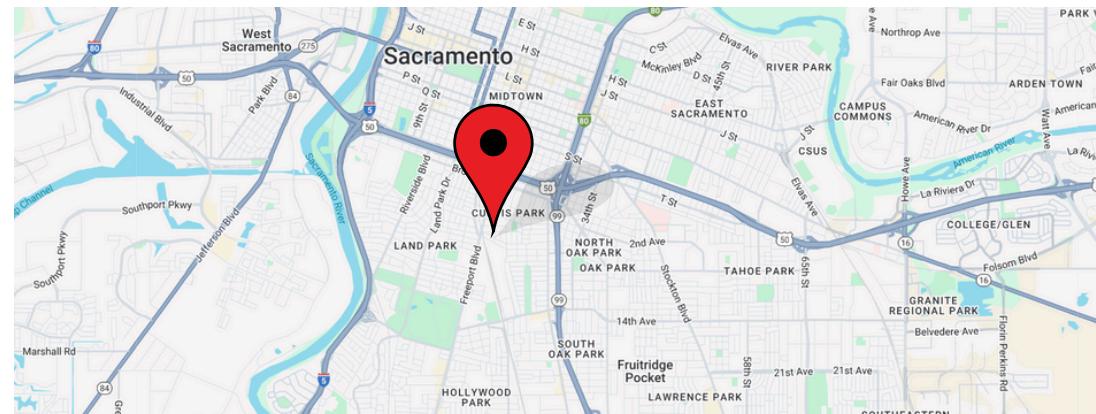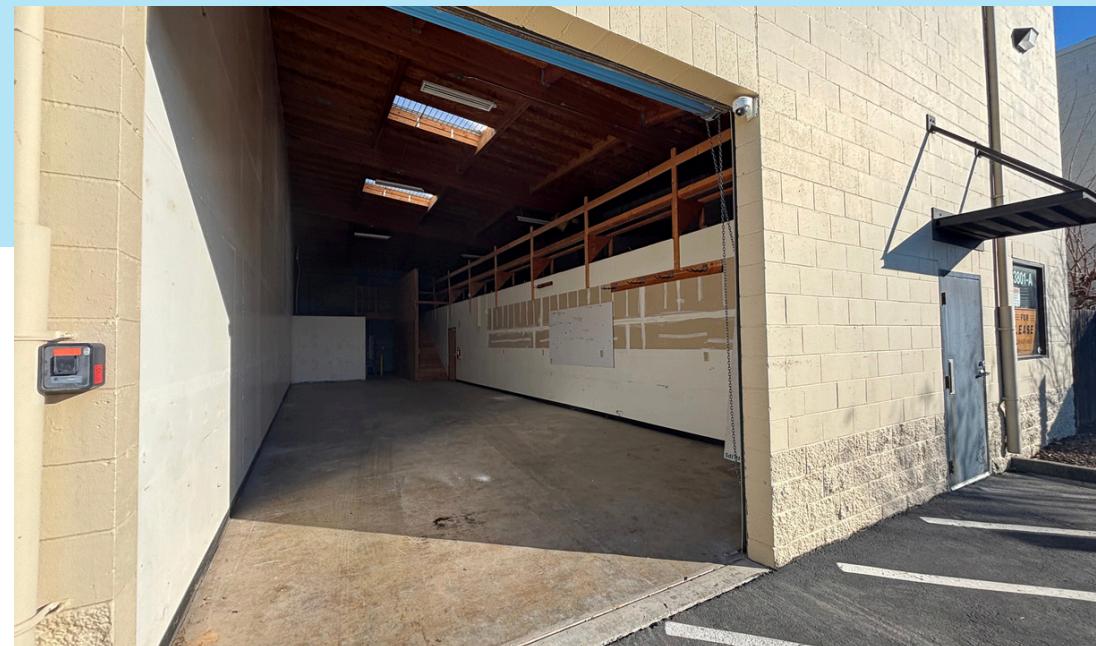

ANTONIA GIAOURIS

Executive Director of Leasing

Antonia.Giaouris@Clire.com | (916) 457 - 9900 x 6

±2,400 SF
Rentable

\$1.10/SF/MO
+\$680 NNN

clire.com



Information herein deemed reliable but not guaranteed. References to any values are approximate. Floor Plans and Site Plans are not to scale. Lessee should conduct independent verification of all matters deemed to be material. Listed rate may not include certain utilities, building services and property expenses. All approvals, permits, and compliance with applicable codes are the responsibility of the lessee.

 **CLIRE**
COMMERCIAL PROPERTIES

FOR LEASE

3801 W PACIFIC AVE – UNIT A

West Sacramento, CA 95820

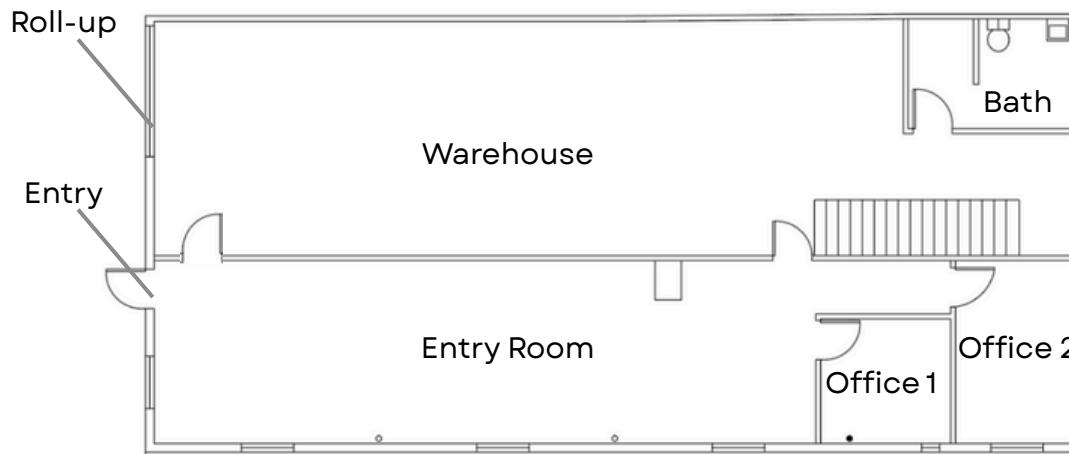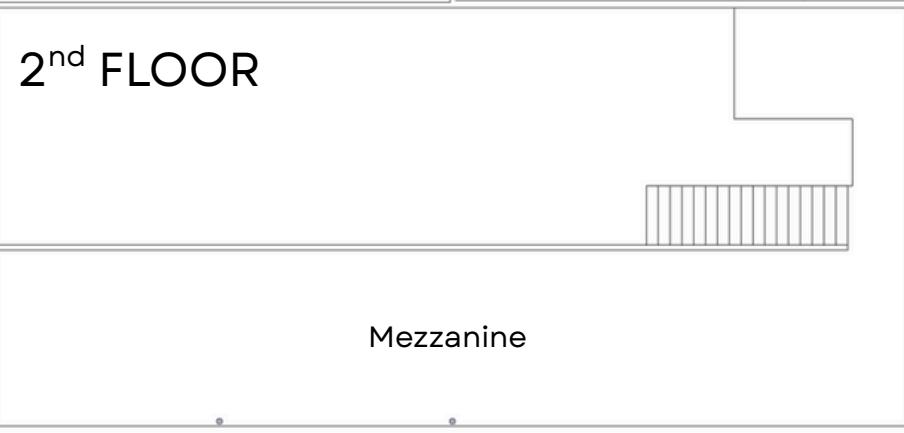

SUITE HIGHLIGHTS

- Electric: 100 amp 3 phase
- 2 private offices
- 1 private single occupant restroom
- Large bonus mezzanine level
- 10' x 10' roll-up door
- Warehouse 18' clear ceiling height
- Plenty of parking in front
- Central heating and cooling system
- Pre-installed security cameras
- Heavy duty steel covered security windows
- Rent total: \$3,320
 - Base: \$2,640 (\$1.10/sf)
 - NNN: \$680

[VIEW VIDEO TOUR](#)

clare.com

Information herein deemed reliable but not guaranteed. References to any values are approximate. Floor Plans and Site Plans are not to scale. Lessee should conduct independent verification of all matters deemed to be material. Listed rate may not include certain utilities, building services and property expenses. All approvals, permits, and compliance with applicable codes are the responsibility of the lessee.

FOR LEASE

3801 W PACIFIC AVE – UNIT A

West Sacramento, CA 95820

ENTRY ROOM



clire.com

Information herein deemed reliable but not guaranteed. References to any values are approximate. Floor Plans and Site Plans are not to scale. Lessee should conduct independent verification of all matters deemed to be material. Listed rate may not include certain utilities, building services and property expenses. All approvals, permits, and compliance with applicable codes are the responsibility of the lessee.

 **CLIRE**
COMMERCIAL PROPERTIES

FOR LEASE

3801 W PACIFIC AVE – UNIT A

West Sacramento, CA 95820

PRIVATE OFFICES



Office #1
±90 SF



Office #2
±131 SF

clare.com

Information herein deemed reliable but not guaranteed. References to any values are approximate. Floor Plans and Site Plans are not to scale. Lessee should conduct independent verification of all matters deemed to be material. Listed rate may not include certain utilities, building services and property expenses. All approvals, permits, and compliance with applicable codes are the responsibility of the lessee.

FOR LEASE

3801 W PACIFIC AVE – UNIT A

West Sacramento, CA 95820

WAREHOUSE



clare.com

Information herein deemed reliable but not guaranteed. References to any values are approximate. Floor Plans and Site Plans are not to scale. Lessee should conduct independent verification of all matters deemed to be material. Listed rate may not include certain utilities, building services and property expenses. All approvals, permits, and compliance with applicable codes are the responsibility of the lessee.

 CLIRE
COMMERCIAL PROPERTIES

FOR LEASE

3801 W PACIFIC AVE – UNIT A

West Sacramento, CA 95820

MEZZANINE



clire.com

Information herein deemed reliable but not guaranteed. References to any values are approximate. Floor Plans and Site Plans are not to scale. Lessee should conduct independent verification of all matters deemed to be material. Listed rate may not include certain utilities, building services and property expenses. All approvals, permits, and compliance with applicable codes are the responsibility of the lessee.

 CLIRE
COMMERCIAL PROPERTIES

FOR LEASE

3801 W PACIFIC AVE – UNIT A

West Sacramento, CA 95820

AERIAL



clire.com

Information herein deemed reliable but not guaranteed. References to any values are approximate. Floor Plans and Site Plans are not to scale. Lessee should conduct independent verification of all matters deemed to be material. Listed rate may not include certain utilities, building services and property expenses. All approvals, permits, and compliance with applicable codes are the responsibility of the lessee.

OTHER AVAILABLE PROPERTIES

Sacramento CA Region

ANTONIA GIAOURIS

Executive Director of Leasing


Antonia.Giaouris@Clire.com | (916) 457 - 9900 x 6

[View All Retail](#)

[View All Offices](#)

[View All Warehouses](#)

[View All Laboratories](#)

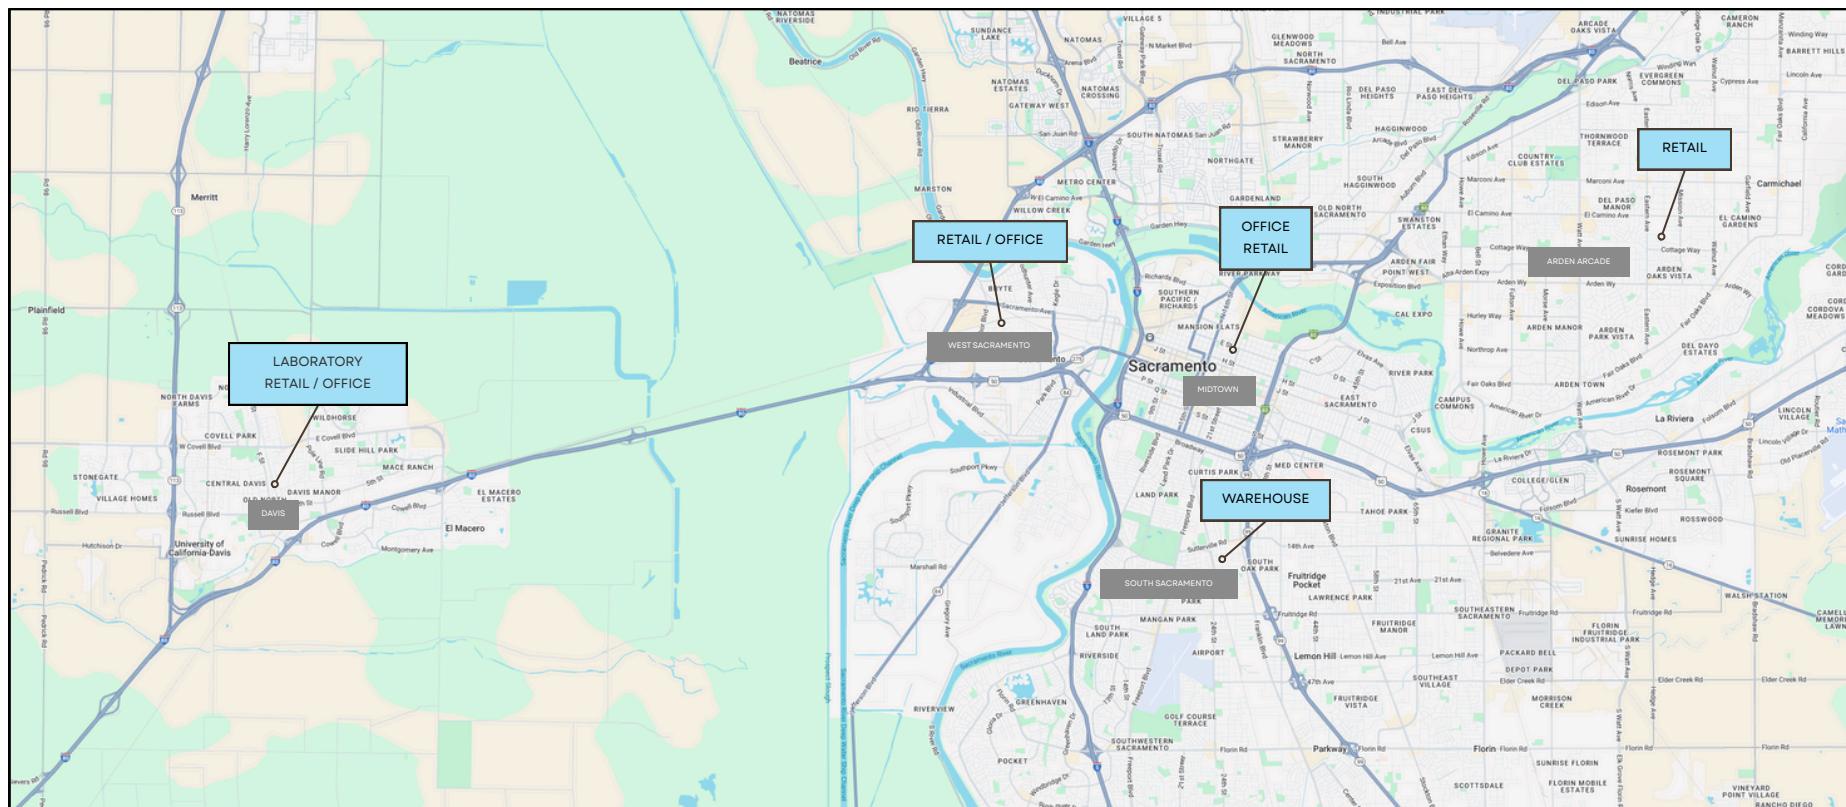

[View All Available Properties](#)

clire.com

Information herein deemed reliable but not guaranteed. References to any values are approximate. Floor Plans and Site Plans are not to scale. Lessee should conduct independent verification of all matters deemed to be material. Listed rate may not include certain utilities, building services and property expenses. All approvals, permits, and compliance with applicable codes are the responsibility of the lessee.



VIEW LOOPNET LISTING

3801 W PACIFIC AVE - UNIT A
Sacramento, CA 95820

SPLIT OFFICE & INDUSTRIAL
SPACE AVAILABLE FOR LEASE
Schedule a tour today!

Not quite what you're looking for? Give us a call – we may have something else that fits your needs.

ANTONIA GIAOURIS
Executive Director of Leasing
Antonia.Giaouris@Clire.com
(916) 457 - 9900 x 6

clire.com

Information herein deemed reliable but not guaranteed. References to any values are approximate. Floor Plans and Site Plans are not to scale. Lessee should conduct independent verification of all matters deemed to be material. Listed rate may not include certain utilities, building services and property expenses. All approvals, permits, and compliance with applicable codes are the responsibility of the lessee.

CLIRE
COMMERCIAL PROPERTIES